


HARVEY & PRICE CO.
 1000
 1000
 1000

HU & CIRC LINE
 BALANCING VALVE FOR RELOC.
 2" LUG - HOT" 7/16"

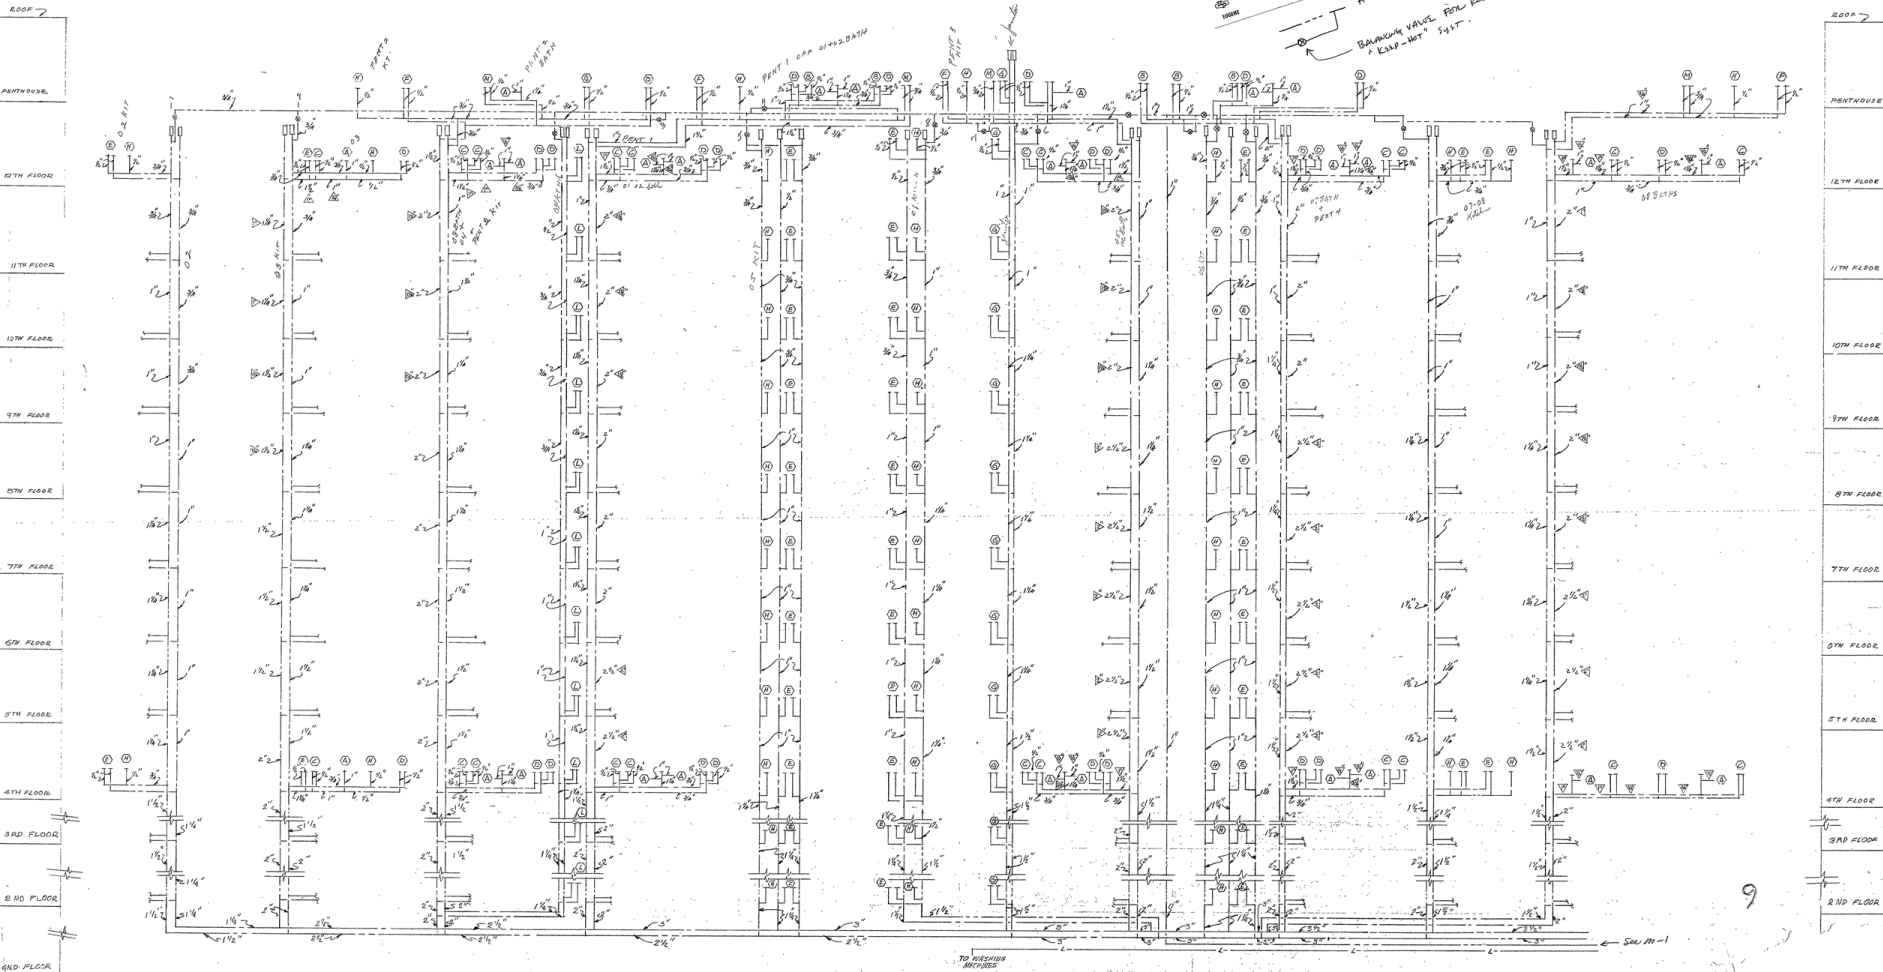

04 K17 RISER (A)
 05 K17 RISER (B)
 05-07 R17 RISER (C)
 05-07 R17 RISER (D)
 05-07 R17 RISER (E)
 05-07 R17 RISER (F)
 05-07 R17 RISER (G)
 05-07 R17 RISER (H)
 05-07 R17 RISER (I)
 05-07 R17 RISER (K)
 05-07 R17 RISER (L)

NOTED - RISER BY DW DMS



CONSULTANTS
CULLER · GALE · MARTELL ARCHITECTS
NORRIE AND DAVIS ENGINEERS
 SPOKANE, WASHINGTON

FRANK WELLS TOWERS
 EUGENE OREGON
 ALLUM BROS.

SHEET TITLE
RISER DIAGRAMS - WATER - PLUMBING

REVISIONS